


# WESTFORD COMMONS

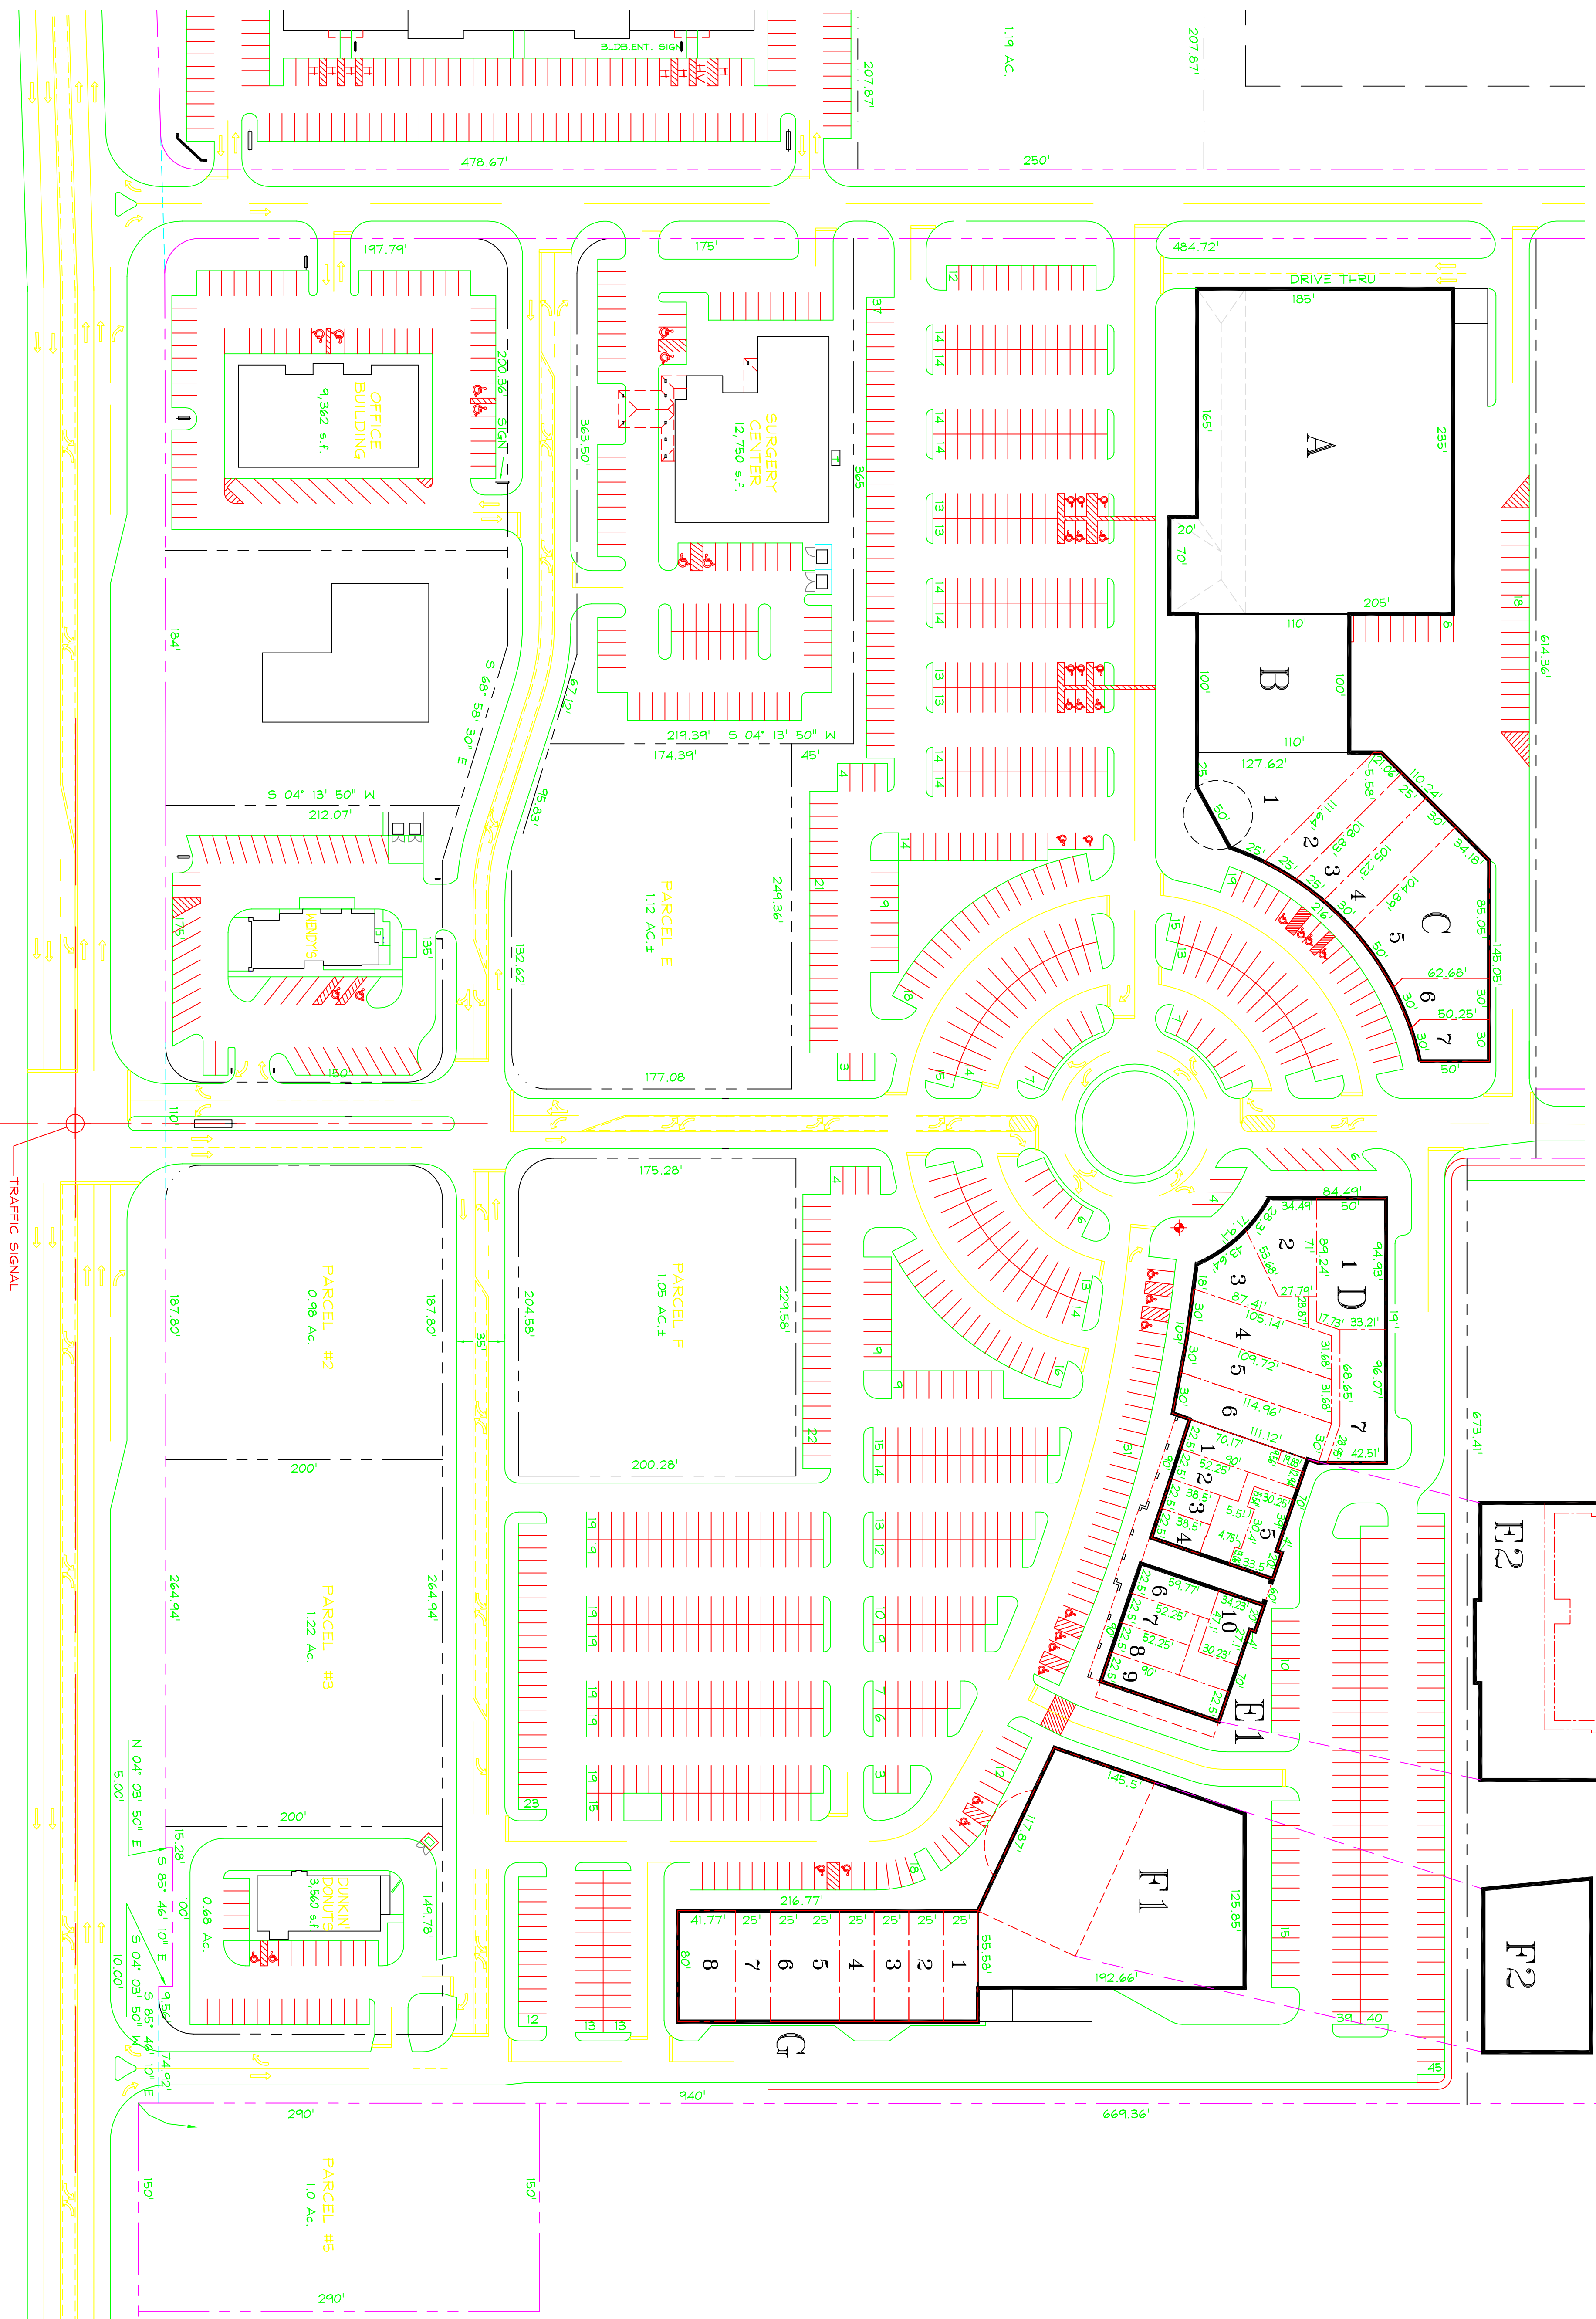


<b>STATISTICAL DATA - TOTAL</b>	
GROSS FLOOR AREA	= 191,244 s.f.
PARKING PROVIDED	= 1,009 SPACES
RESULTING PRKG. RATIO	= 5.3/1,000

<b>STATISTICAL DATA</b>	
<b>A - GROCERY</b>	
GROSS FLOOR AREA	= 44,875 s.f.
PARKING @ 5.3/1000	= 236 SPACES
<b>B - RETAIL</b>	
GROSS FLOOR AREA	= 11,000 s.f.
PARKING @ 5.3/1000	= 58 SPACES
<b>C - RETAIL</b>	
GROSS FLOOR AREA	= 25,470 s.f.
PARKING @ 5.3/1000	= 134 SPACES
1 - RETAIL	= 6,055 s.f.
2 - RETAIL	= 2,788 s.f.
3 - RETAIL	= 2,666 s.f.
4 - RETAIL	= 3,142 s.f.
5 - RETAIL	= 7,263 s.f.
6 - RETAIL	= 1,964 s.f.
7 - RETAIL	= 1,592 s.f.
<b>D - RETAIL</b>	
GROSS FLOOR AREA	= 23,364 s.f.
PARKING @ 5.3/1000	= 123 SPACES
1 - RETAIL	= 4,694 s.f.
2 - RETAIL	= 2,863 s.f.
3 - RETAIL	= 2,520 s.f.
4 - RETAIL	= 3,218 s.f.
5 - RETAIL	= 3,365 s.f.
6 - RETAIL	= 3,390 s.f.
7 - RETAIL	= 3,314 s.f.
<b>E1 - RETAIL</b>	
GROSS FLOOR AREA	= 13,540 s.f.
PARKING @ 5.3/1000	= 72 SPACES
1 - RETAIL	= 1,827 s.f.
2 - RETAIL	= 1,160 s.f.
3 - RETAIL	= 843 s.f.
4 - RETAIL	= 827 s.f.
5 - RETAIL	= 1,663 s.f.
6 - RETAIL	= 1,340 s.f.
7 - RETAIL	= 1,171 s.f.
8 - RETAIL	= 1,171 s.f.
9 - RETAIL	= 2,021 s.f.
10 - RETAIL	= 1,497 s.f.
<b>E2 - OFFICE</b>	
GROSS FLOOR AREA	= 18,418 s.f.
PARKING @ 5.3/1000	= 97 SPACES
<b>F1 - BOOK SELLER</b>	
GROSS FLOOR AREA	= 26,899 s.f.
PARKING @ 5.3/1000	= 142 SPACES
<b>F2 - OFFICE</b>	
GROSS FLOOR AREA	= 10,337 s.f.
PARKING @ 5.3/1000	= 55 SPACES
<b>G - RETAIL</b>	
GROSS FLOOR AREA	= 17,341 s.f.
PARKING @ 5.3/1000	= 92 SPACES
1 - RETAIL	= 2,000 s.f.
2 - RETAIL	= 2,000 s.f.
3 - RETAIL	= 2,000 s.f.
4 - RETAIL	= 2,000 s.f.
5 - RETAIL	= 2,000 s.f.
6 - RETAIL	= 2,000 s.f.
7 - RETAIL	= 2,000 s.f.
8 - RETAIL	= 3,341 s.f.

**CTW DEVELOPMENT CORPORATION**  
**COMMERCIAL DIVISION**  
 970 Windham Court, Suite 7  
 Boardman, Ohio 44512  
 330-726-6385

**Architectural Design**  
 INCORPORATED  
 ARCHITECTURE / PLANNING / ENGINEERING / INTERIORS  
 374 BOARDMAN-POLAND ROAD SUITE 201  
 YOUNGSTOWN, OHIO 44512 PH.330.726.6390 FAX.330.726.3873

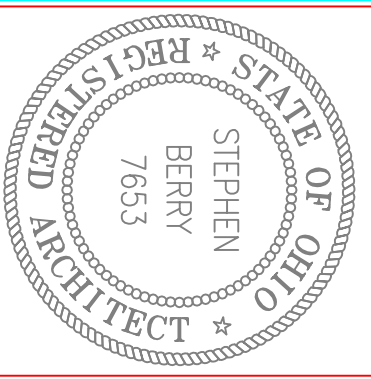

**WESTFORD COMMONS**  
 BOARDMAN-CANFIELD RD./U.S. 224  
 CANFIELD TOWNSHIP, OHIO

DATE:  
 PROJECT NUMBER:  
**S1**

**SITE PLAN**  
 SCALE: 1" = 60'  
 NORTH